


AMITE SPORTS COMPLEX

DISTRICT 3 RECREATION BOARD DEVELOPMENT PLAN

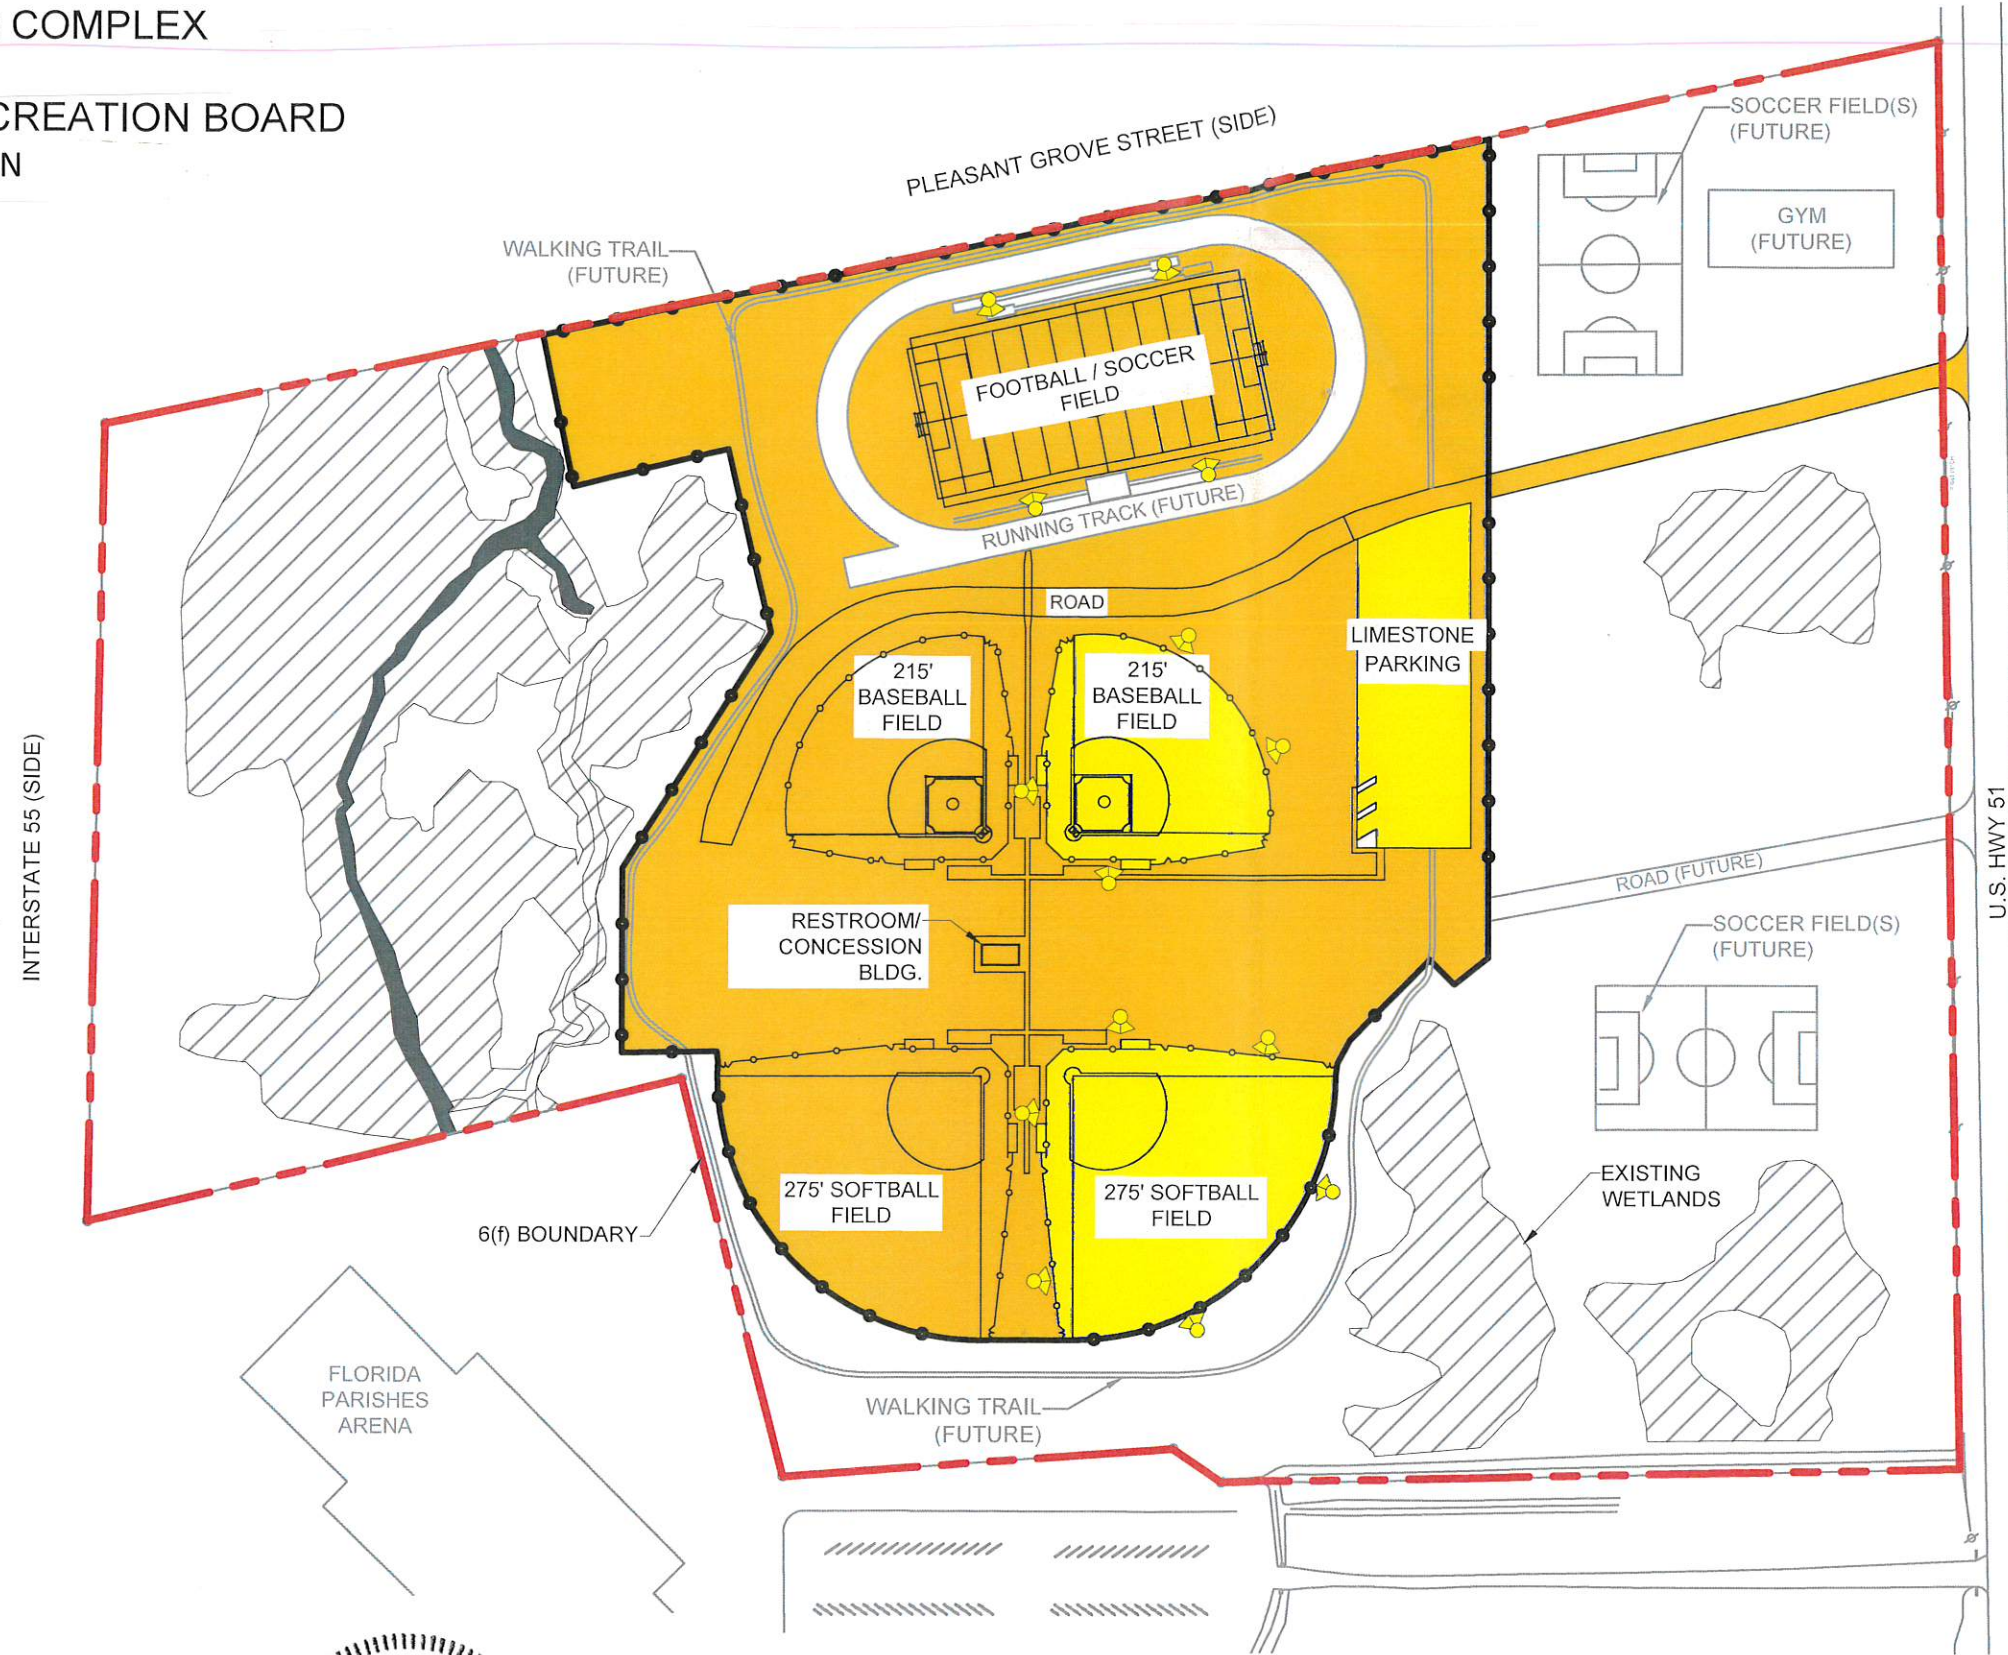


COMPLETE LIST OF LWCF GRANT ITEMS:

- 215' BASEBALL FIELD
- 275' SOFTBALL FIELD
- LIMESTONE PARKING LOT
- FIELD LIGHTING FOR 1 BASEBALL FIELD
- FIELD LIGHTING FOR 1 SOFTBALL FIELD
- FIELD LIGHTING FOR FOOTBALL FIELD

LEGEND

- PHASE 1 SITE WORK
- LWCF GRANT ITEMS
- FIELD LIGHTS
- 6(f) BOUNDARY
- PARK PERIMETER FENCE
- EXISTING WETLANDS

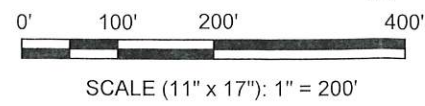

Newell Engineering, L.L.C.
700 Papworth Avenue, Suite 202
Metairie, Louisiana 70005
(504) 206-3150
NE@newellengineering.com